


BR-400CPS Handrail With Continuous Security Bracket

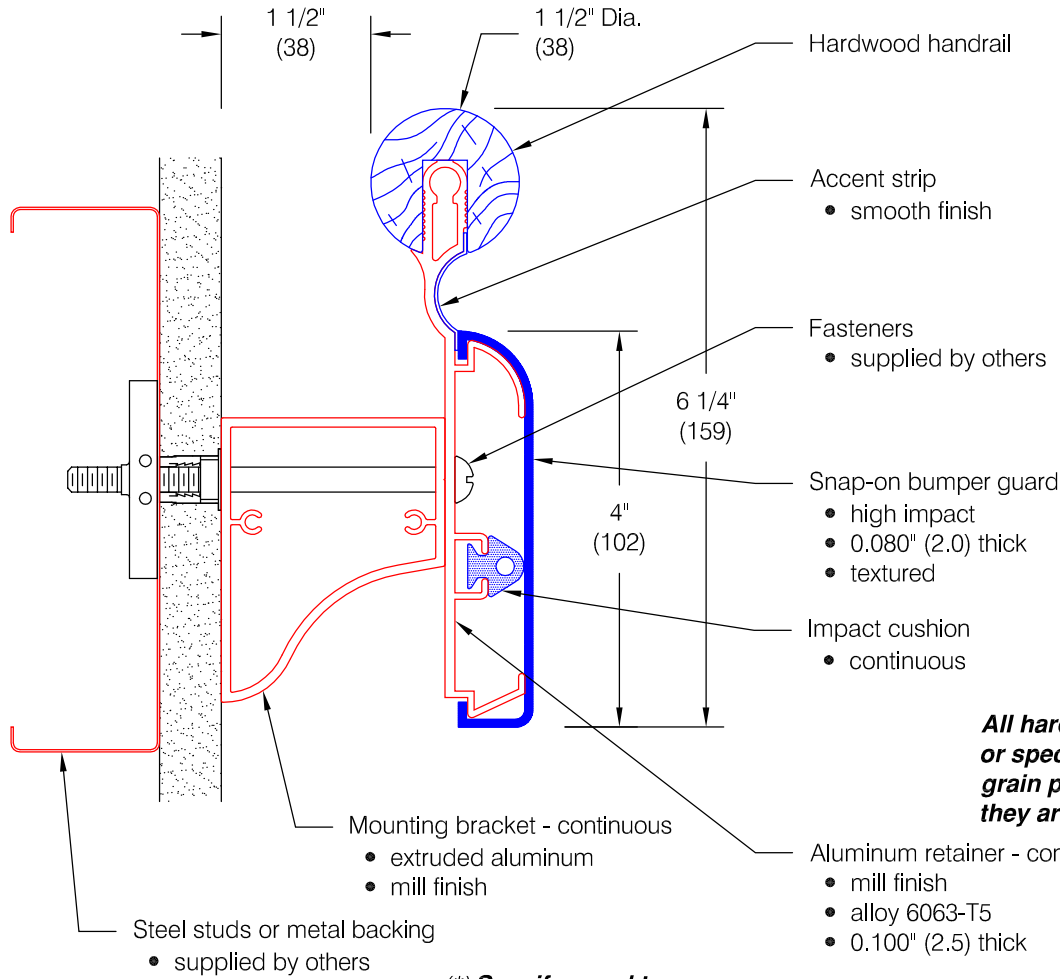

Features:

- PVC-Free materials
- ADA Compliant
- Wall returns - with hardware
- Outside corners - with hardware
- Stock lengths:
 Wood - random 6'-0" (1829) to 16'-0" (4877)
 PETG & Aluminum - 12'-0" (3658)

Finishes:

PVC-Free Materials

- Manufacturer's standard colors


Wood

- Manufacturer's standard stain colors
- Oak, maple, or ash hardwoods
- Custom woods are available
- Custom PETG & stain colors are available

All hardwoods have their own "personality" or special characteristics. Variations in color, grain pattern, and texture are to be expected, they are natural aspects of these materials.

(* **Specify wood type**

- A - Ash**
- M - Maple**
- O - Oak**

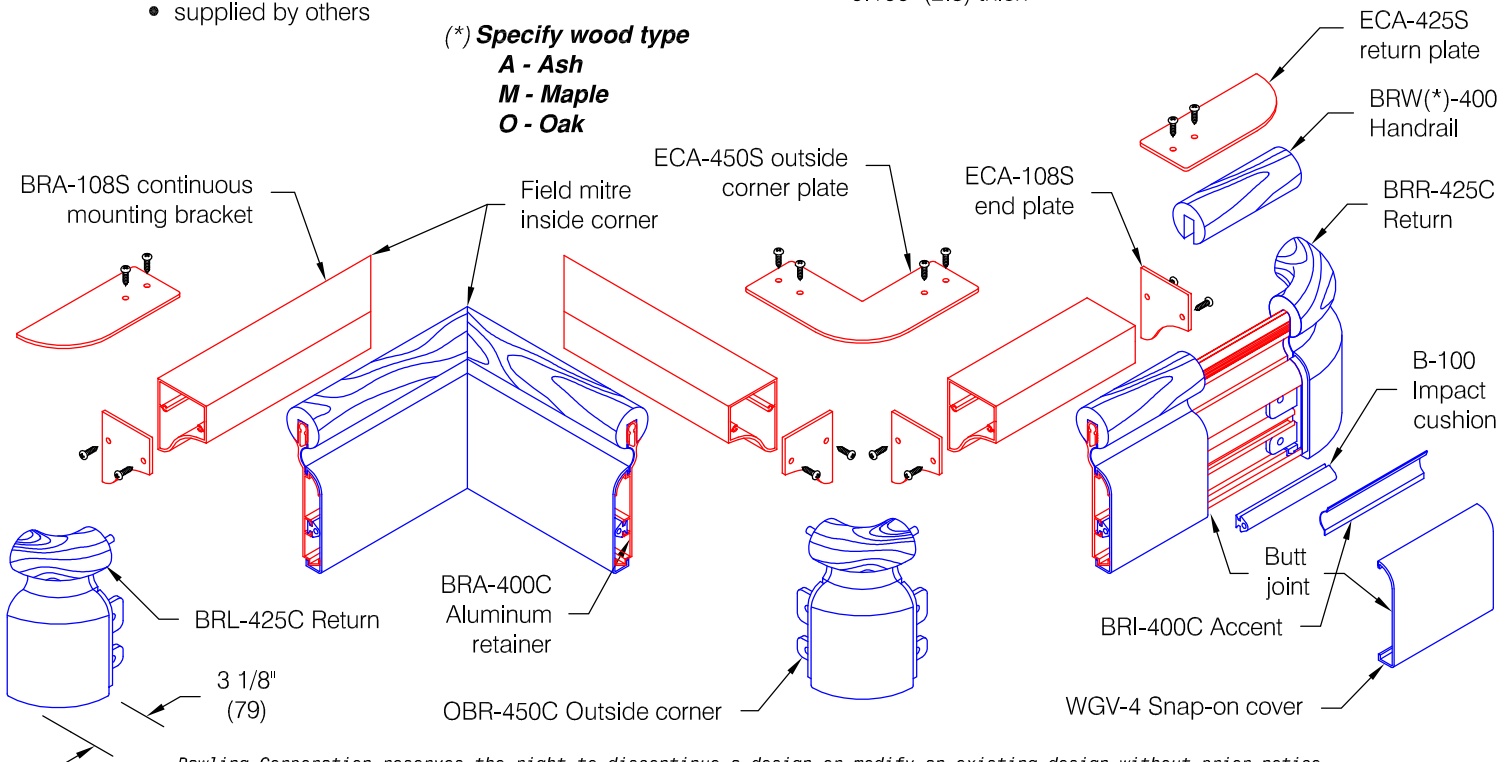

Pawling Corporation reserves the right to discontinue a design or modify an existing design without prior notice

| | | |
|-------------|-------------|---------|
| Customer : | Project : | WD.3P.2 |
| Architect : | Sales Rep : | |