




## CRA-106-IBHH Steri-Guard<sup>®</sup>

### Features:

- Prefabricated to field verified measurements
- Factory formed 3" radius wall returns and corners
- 12'-0" maximum length without butt-joints
- Corners factory formed to accommodate angles other than 90°
- Bracket standoff 3" standard (as shown)  
1 1/2" and 2" standoffs are available

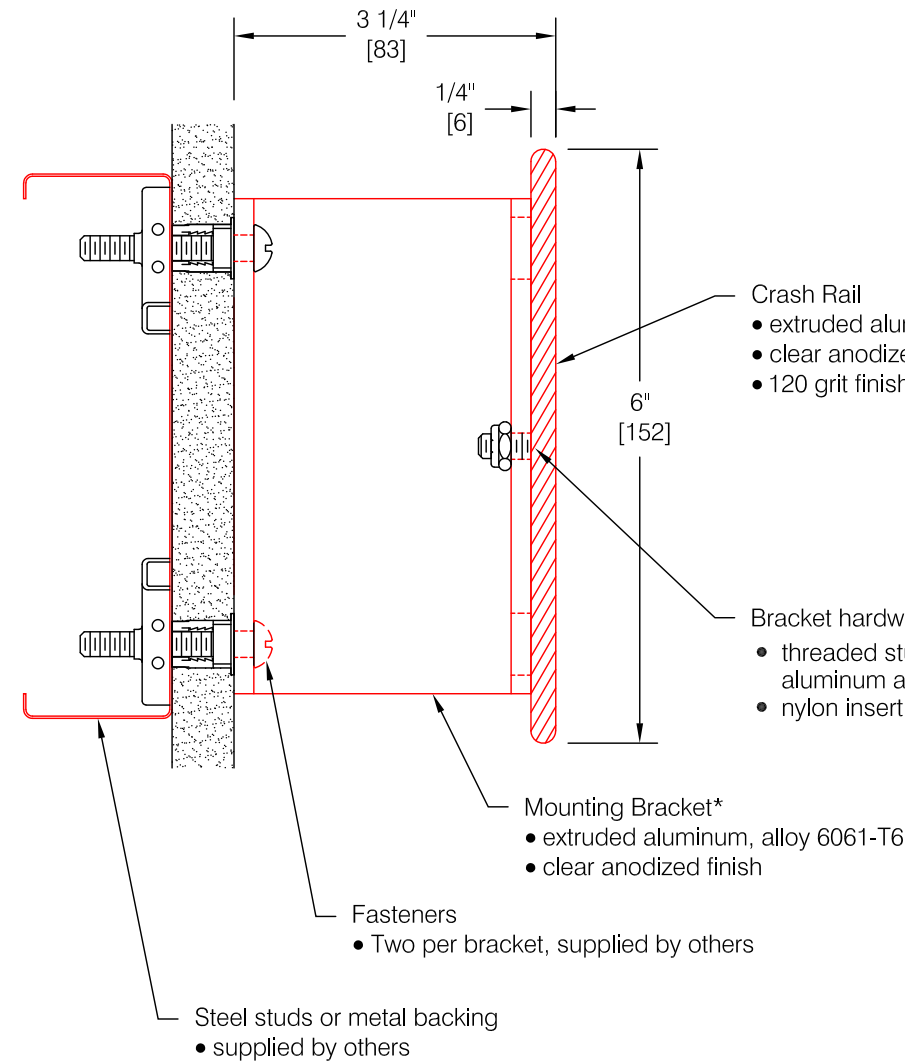

\* Nominal bracket spacing 32" on center.  
 Actual bracket spacing will vary according to jobsite conditions. Maximum spacing not to exceed 48" (1219).

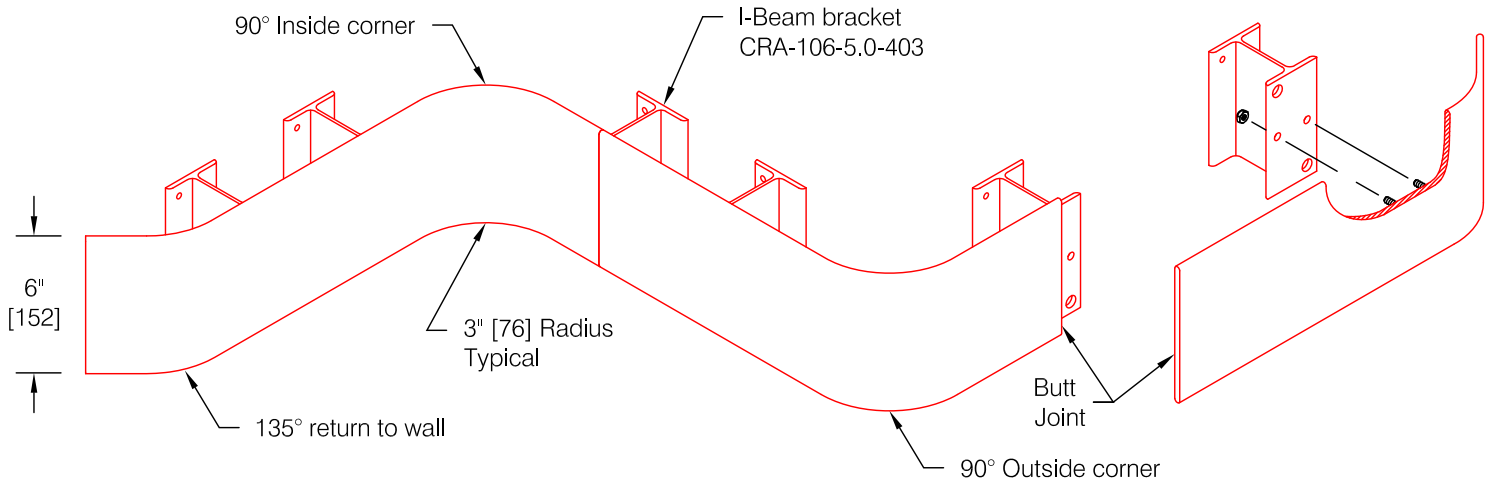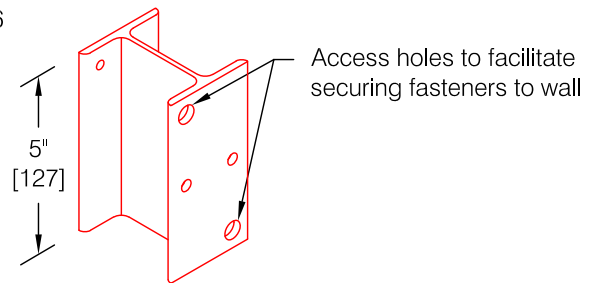

Pawling Corporation reserves the right to discontinue a design or modify an existing design without prior notice

Customer :

Project :

Architect :

Sales Rep :

WD.202.3b